


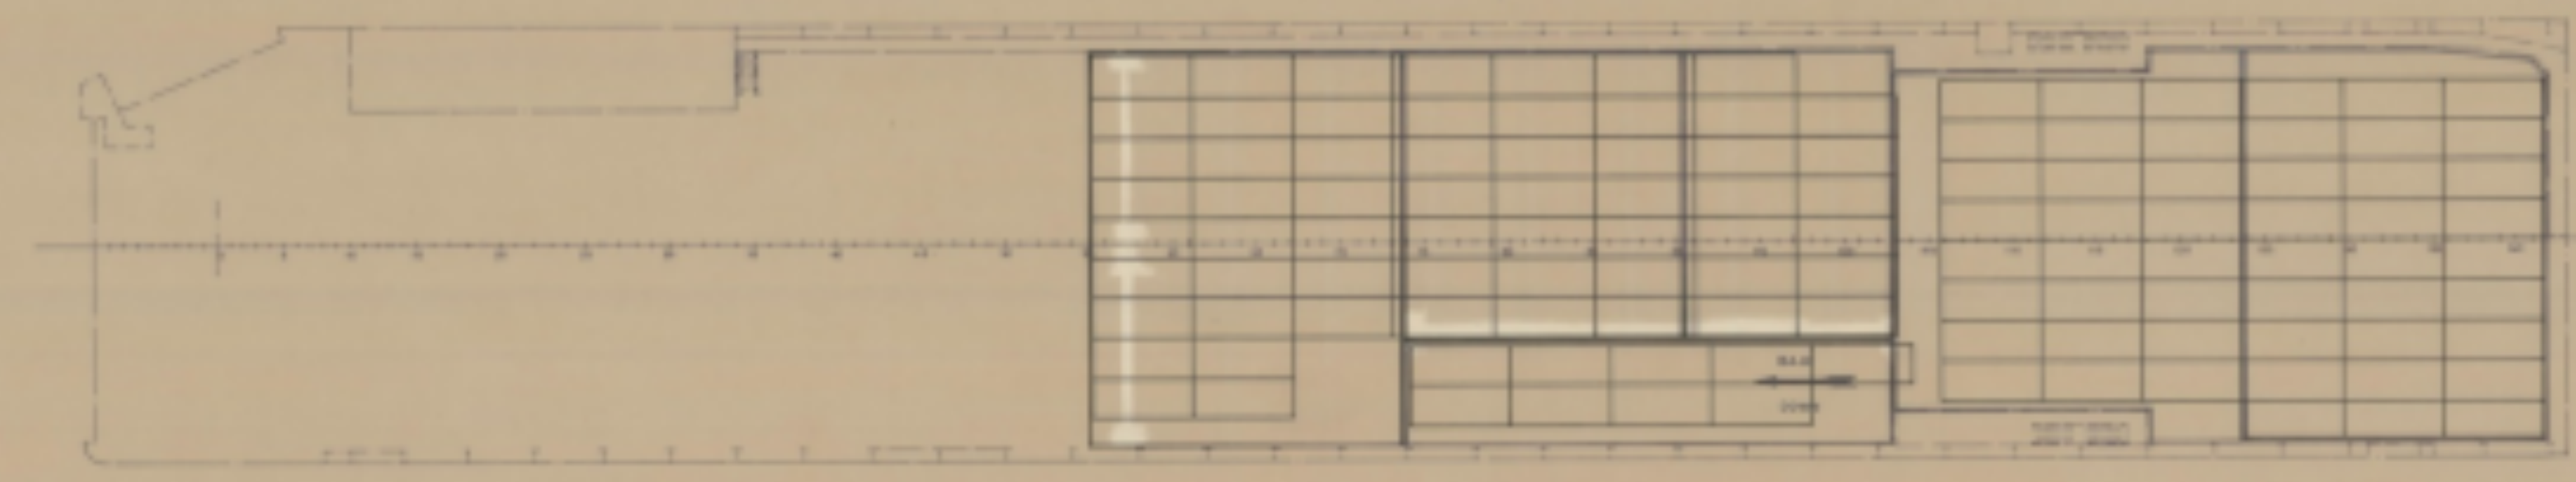


48 CAR DECK 187 TURISMOS
48 CAR DECK CARS




38 CAR DECK 119 TURISMOS
38 CAR DECK CARS



28 CAR DECK 163 TURISMOS
28 CAR DECK CARS

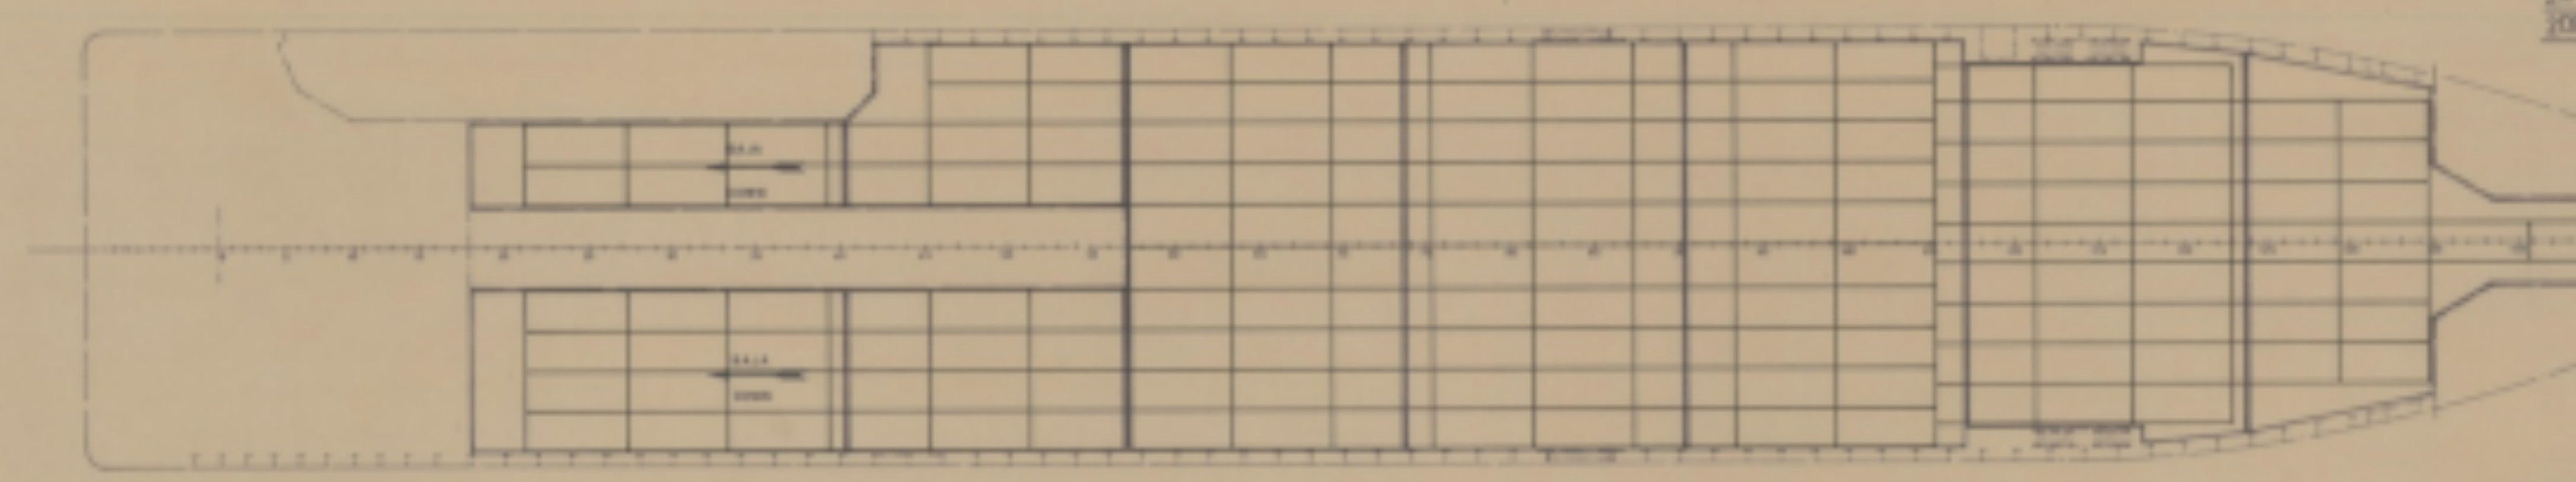

18 CAR DECK 80 TURISMOS
18 CAR DECK CARS

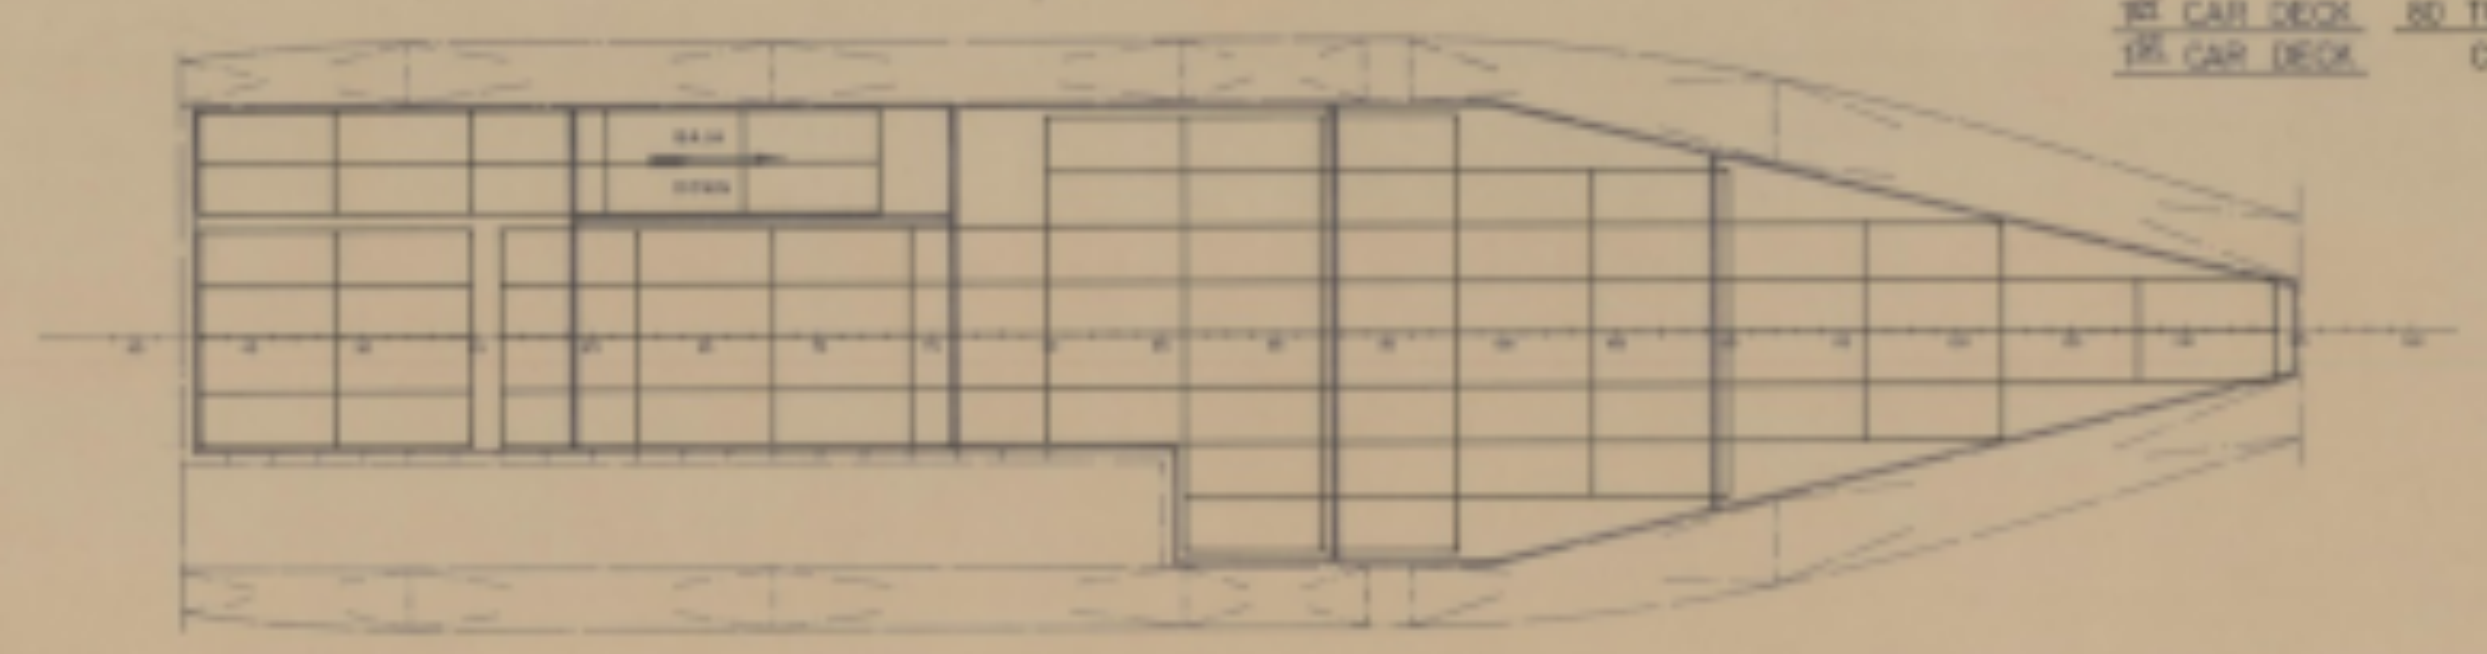

RESUMEN
SUMMARY

48 CAR DECK	187 TURISMOS
38 CAR DECK	119 TURISMOS
28 CAR DECK	163 TURISMOS
18 CAR DECK	80 TURISMOS
TOTAL	549 TURISMOS

TECNOR OFICINA TECNICA INDUSTRIAL Y NAVAL INGENIEROS CONSULTORES S.A.			
PROYECTO N° 17/1220	ROLL-ON/ROLL-OFF T-128		DESTINO
PLANO N° E4255	DISPOSICION DE TURISMOS LAYOUT OF CARS		
REVISOR	COMPROBADO	NUMERO	FECHA
CONCHA 1.200	PROYECTADO	2	1988
	REVISADO	2	1988
	CONSTATADO	2	1988
	CONFIRMADO		
TECNOR S.A. SE RESERVA EL DERECHO DE PROPRIEDAD DE TODA DOCUMENTACION ENTREGADA EN SU OFICINA, RECONOCIENDO EL RESPALDO EN SU ARCHIVO Y CONSERVA EN SU OFICINA AUTOMATICA.			